



AWH Silver Line Regional Rail Project Construction Activity (CA) Notification

Construction Activity (CA) Details

Notification Date: Tuesday, May 24, 2022

Construction Activity Start Date: Monday, June 6, 2022

Construction Activity 1: 7A until 6P - Weekday
Work Time 2: 7A until 6P - Weekend

Contractor Information:

Contractor: Archer Western Herzog (AWH)

Contractor Contact Name: Marvin Jackson, AWH PI/CR Manager


Construction Activity Location: Perry Rd. at the Silver Line Guideway

Address (If Applicable): N.A.

City, State Zip: Carrollton, Texas


Scope of Construction Activity:

AWH and subcontractors shall perform a full street closure of Perry Rd. for the installation of two at-grade rail crossings. The full closure is scheduled to start Monday, June 6, 2022 and shall last until Tuesday, July 26, 2022

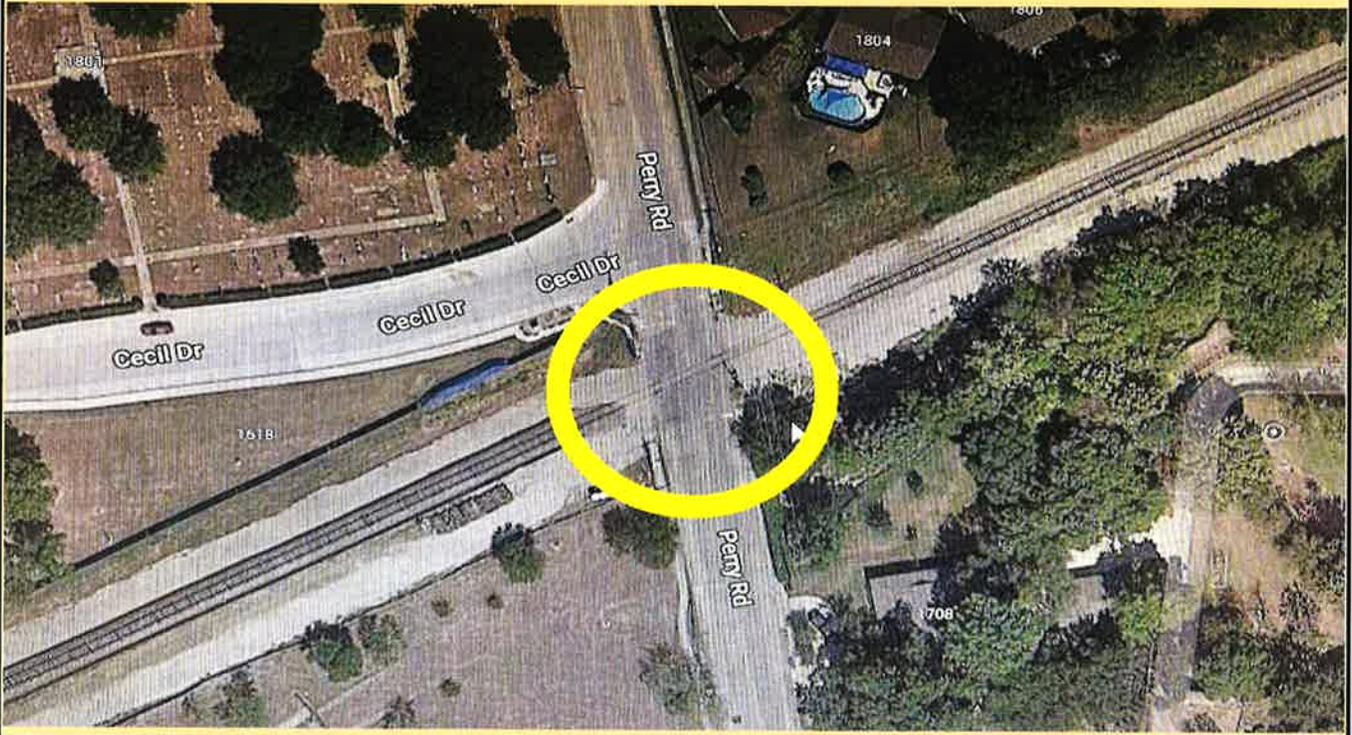



Google Earth

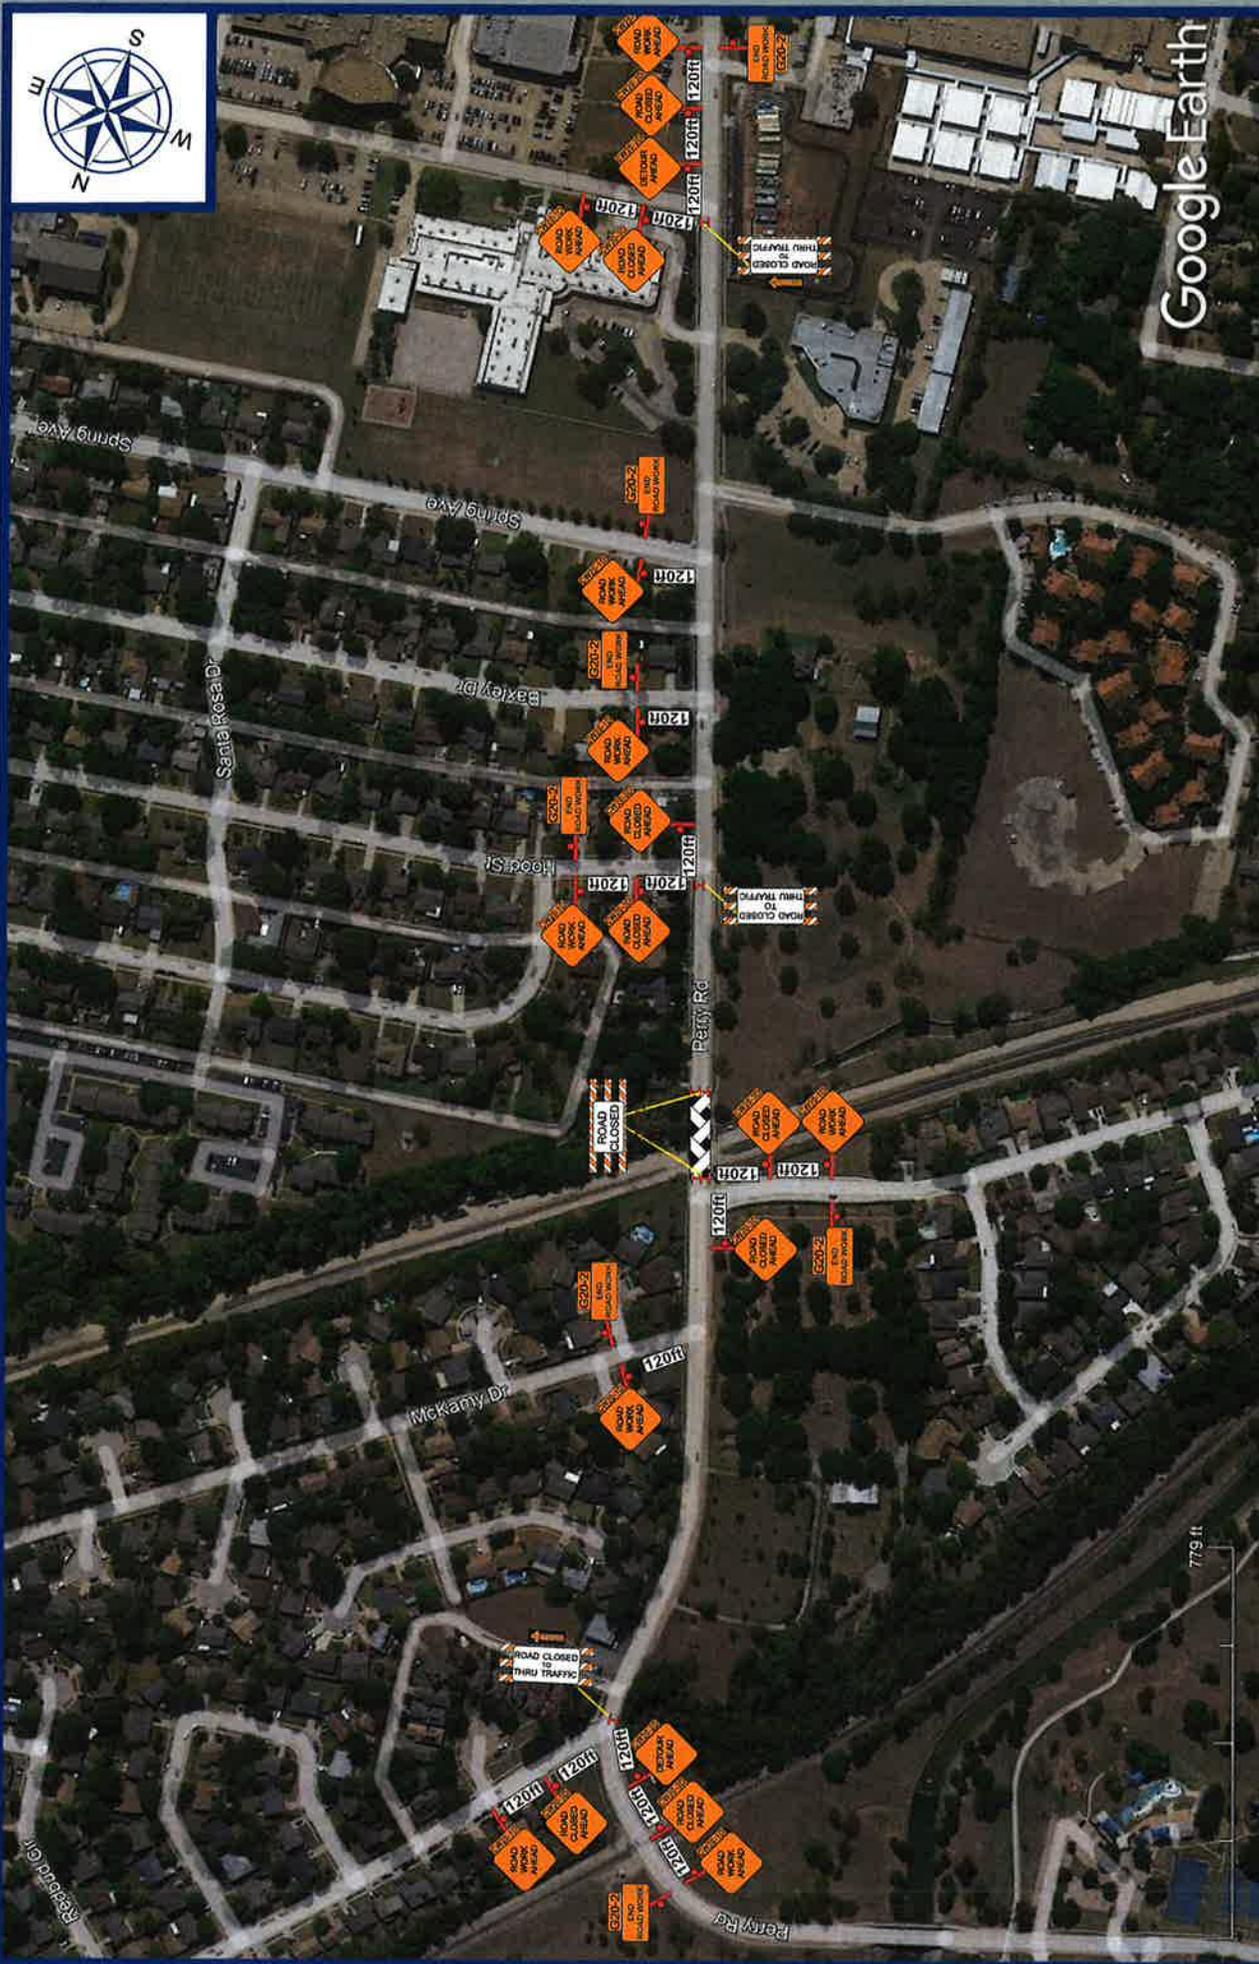

BUYERS

BARRICADES

All Traffic Control Plans (TCPs) are the property of Buyers Barricades, Inc. and are included with Buyers Barricades rental equipment. No reproduction or use without a rental agreement will be charged to the customer.


CONTRACTOR	Archer Western Herzog
CITY	Carrollton
JOB NAME	DART Silver Line
LOCATION	Perry Rd & McKamy
SCOPE OF WORK	Road Closure

NOTES	Kevin Maldonado
CONTACT NUMBER	816-244-3352
DATE	05/11/2022
DEVICES spaced on 20ft centers Posted speed limit 30MPH	

LEGEND	Type 3 Barricade
--------	------------------

Phase 1 Sheet 1

SALESMAN EXECUTIVE	Jeremiah Keys
TITLE DESIGNER	Hector Gonzalez
THIS PLAN IS FOR ILLUSTRATIVE PURPOSES ONLY AND IS NOT INTENDED TO RELIEVE THE CONTRACTOR FROM THE REQUIREMENTS SET FORTH BY RELATED CONTRACT DOCUMENTS (MUTCD) OR THE OVERALL RESPONSIBILITY TO TRAFFIC CONTROL SAFETY.	

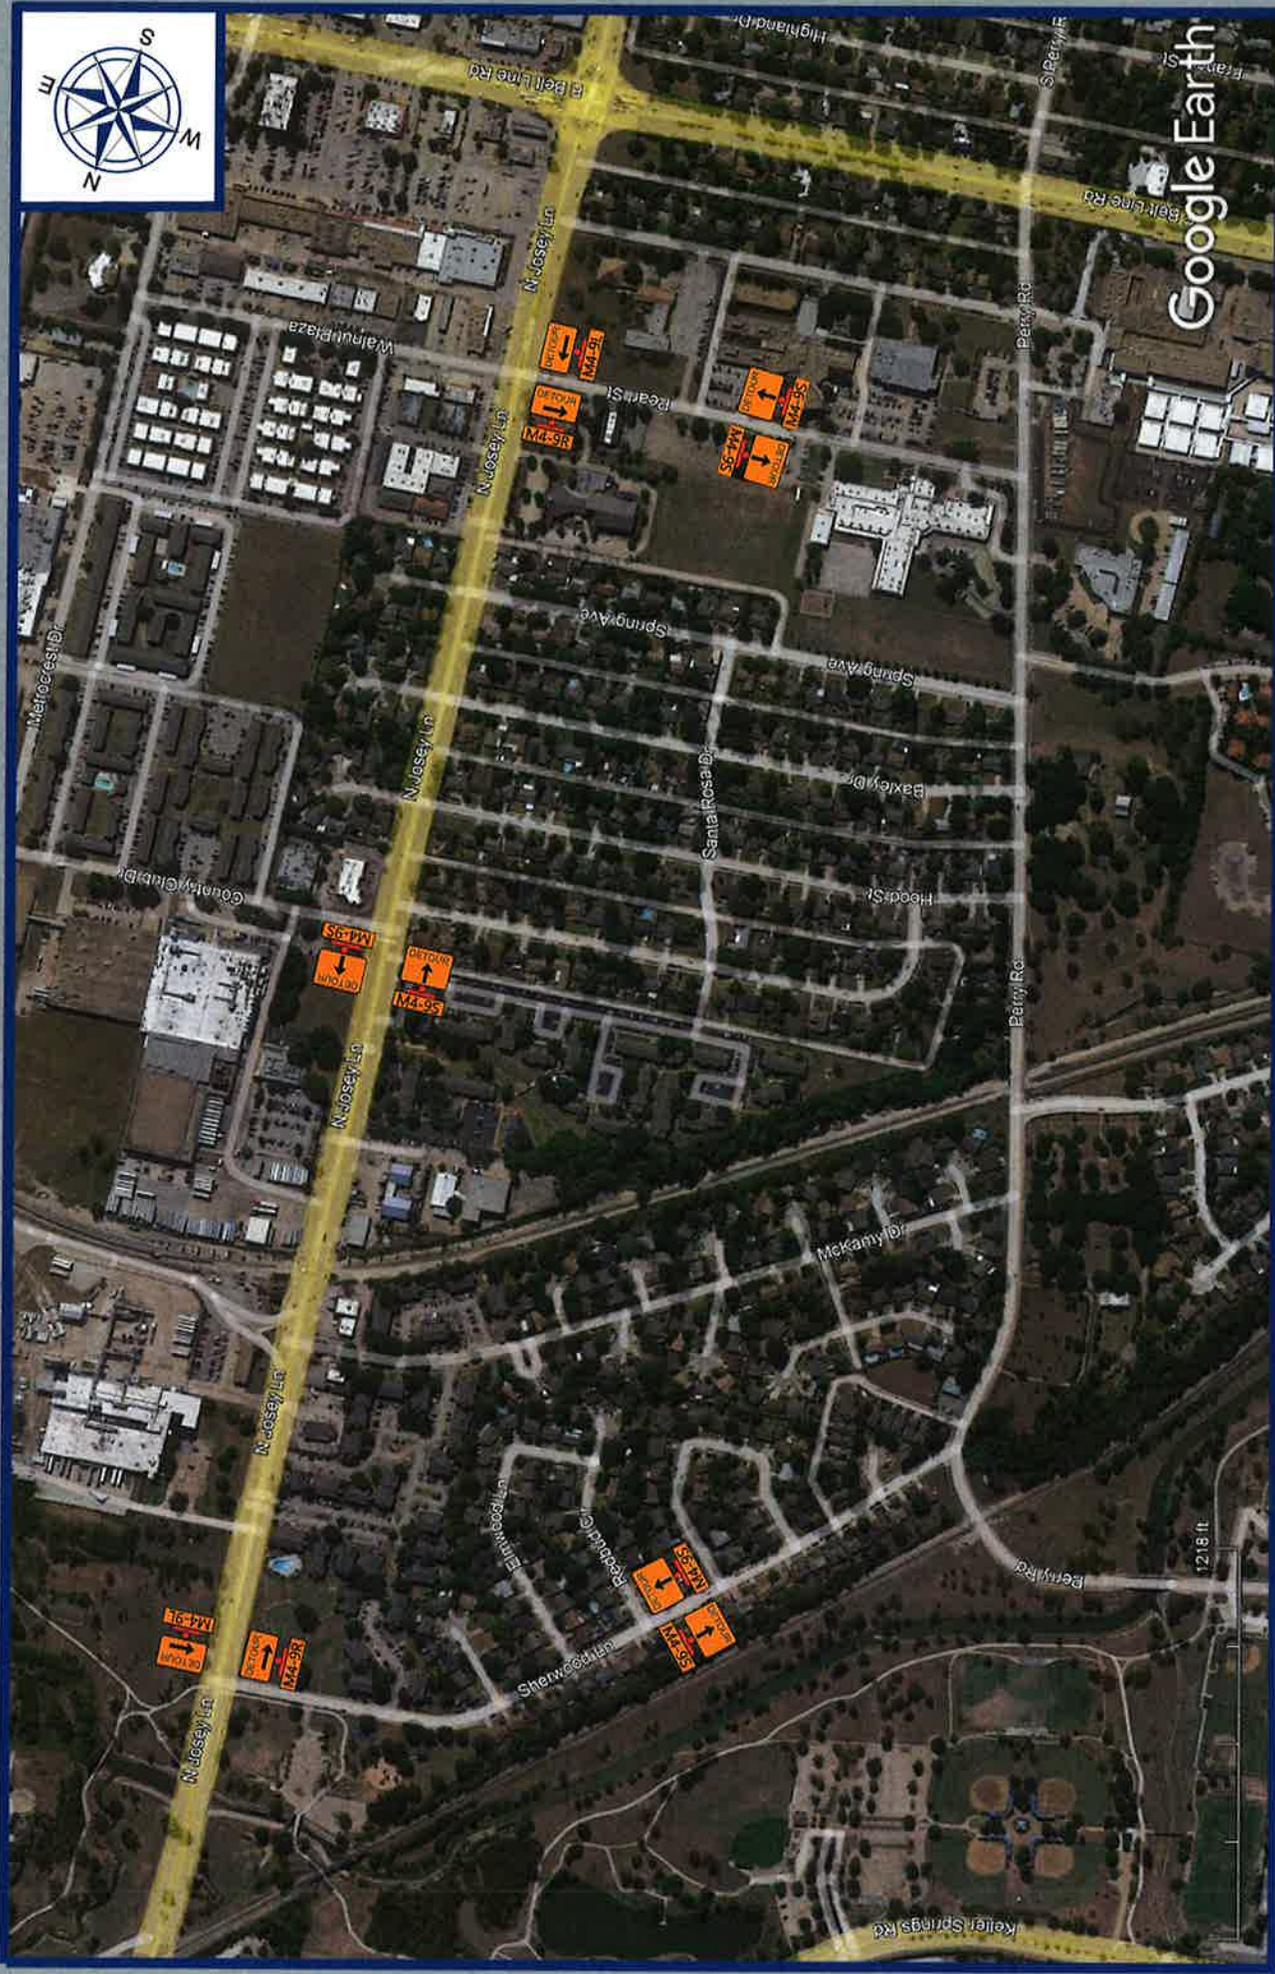

Google Earth

CONTRACTOR:	Archer Western Herzog
DATE:	Carrollton
JOB NAME:	DART Silver Line
LOCATION:	Perry Rd & McKamy
SCHEDULE OF WORK:	Road Closure

CONTRACT:	Kevin Maldonado
CONTRACT NUMBER:	816-244-3352
DATE:	05/11/2022
NOTES:	Devices spaced on 20ft centers Posted speed limit 30MPH

LEGEND

Phase 1 Sheet 2

H Type 3 Barricade

SALESMAN EXECUTIVE
Jeremiah Keys

TYPE 3 BARRICADE
Hector Gonzalez

THIS PLAN IS FOR ILLUSTRATIVE PURPOSES ONLY AND IS NOT INTENDED TO RELIEVE THE CONTRACTOR FROM THE REQUIREMENTS SET FORTH BY RELATED CONTRACT DOCUMENTS (MUTCD) OR THE OVERALL RESPONSIBILITY TO TRAFFIC CONTROL SAFETY.

BUYERS BARRICADES

All Traffic Control Plans (TCPs) are the property of Buyers Barricades, Inc. and are included with Buyers Barricades rental agreements. It is the responsibility of the customer to ensure that all equipment is returned to the customer without a rental agreement will be charged to the customer.